

PEACHTREE STREET
DEMONSTRATION
DRAFT - JAN. 2021

DESIGN PLANS

TITLE:
PEACHTREE STREET DEMONSTRATION

SCALE: 1/32" = 1' - 0"

SUBMITTAL:
10% 01/06/2021




KEY:

- PEDESTRIAN SPACE
- DELINEATORS
- JERSEY BARRIER


NOTES:

DRAFT - JAN. 2021

EXISTING

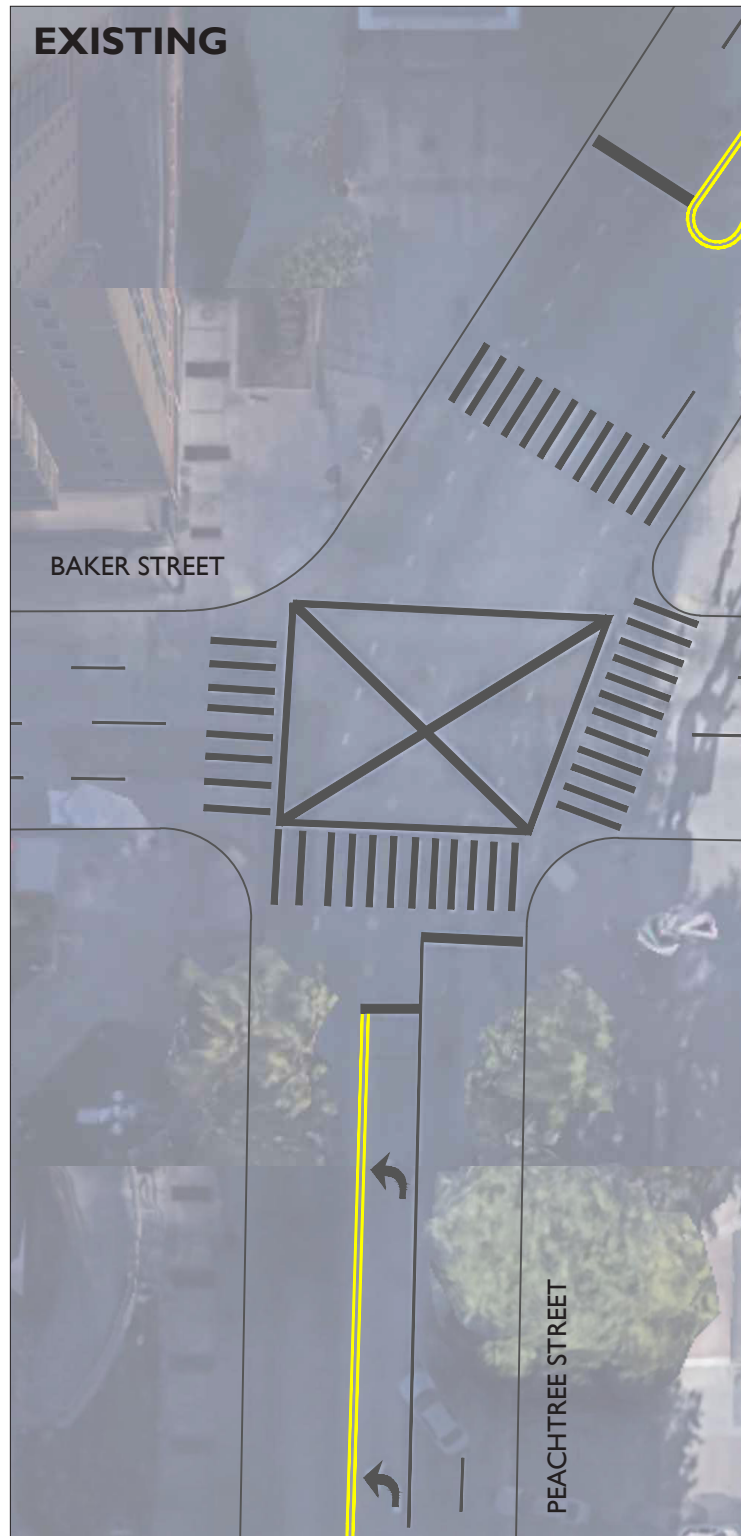

PROPOSED

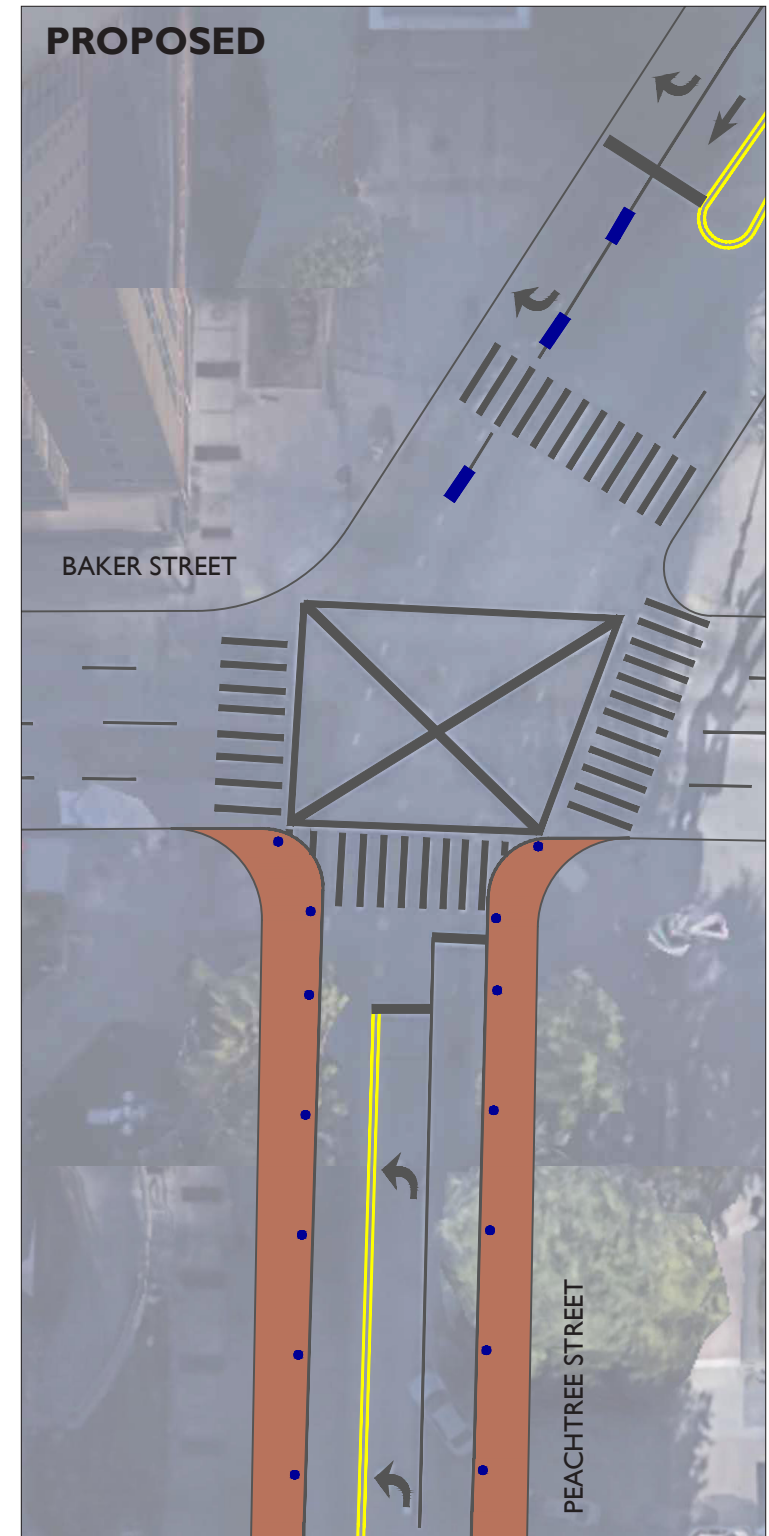

DESIGN PLANS

TITLE:
PEACHTREE STREET DEMONSTRATION



SCALE: 1/32" = 1' - 0"

SUBMITTAL:
10% 01/06/2021



- KEY:
- PEDESTRIAN SPACE
 - DELINEATORS
 - JERSEY BARRIER

NOTES:
DRAFT - JAN. 2021

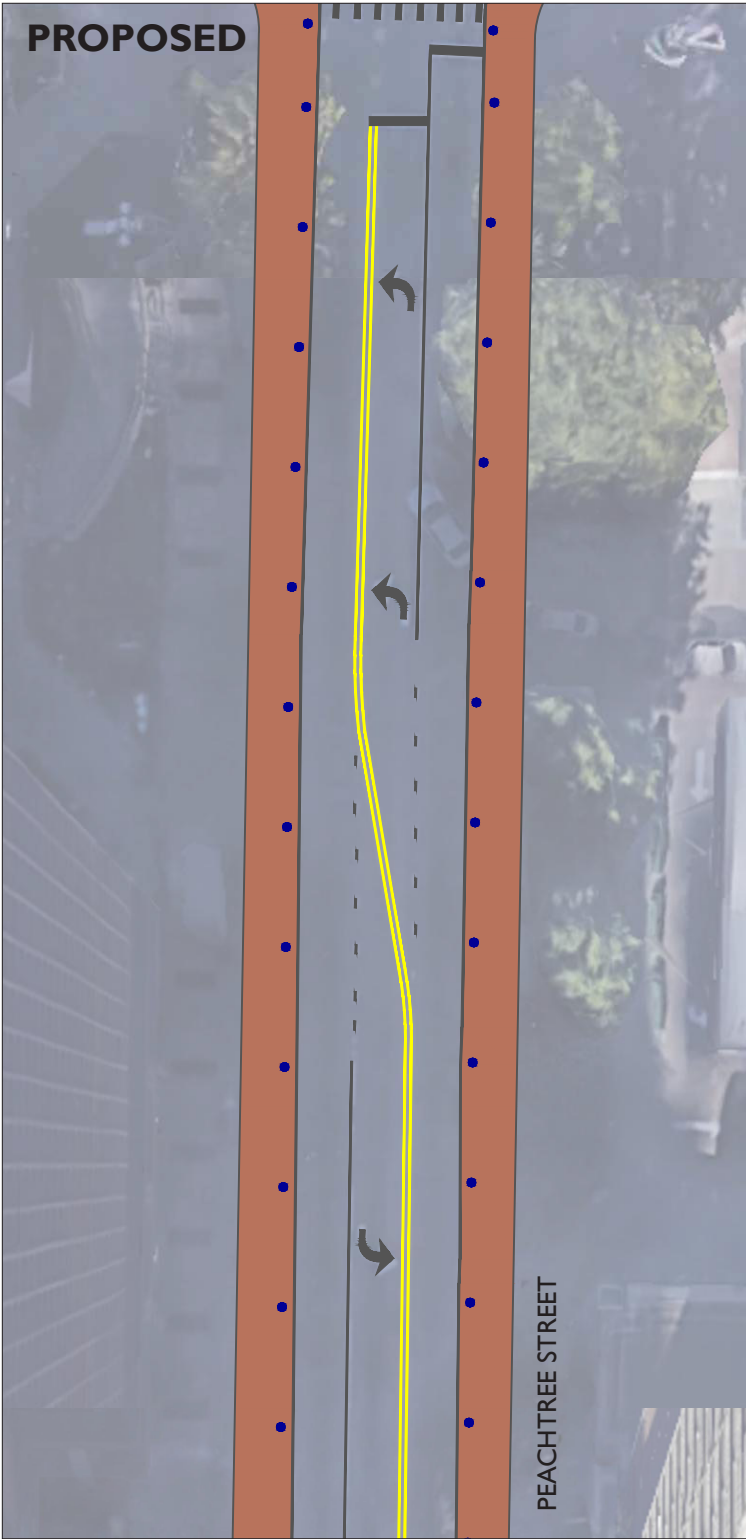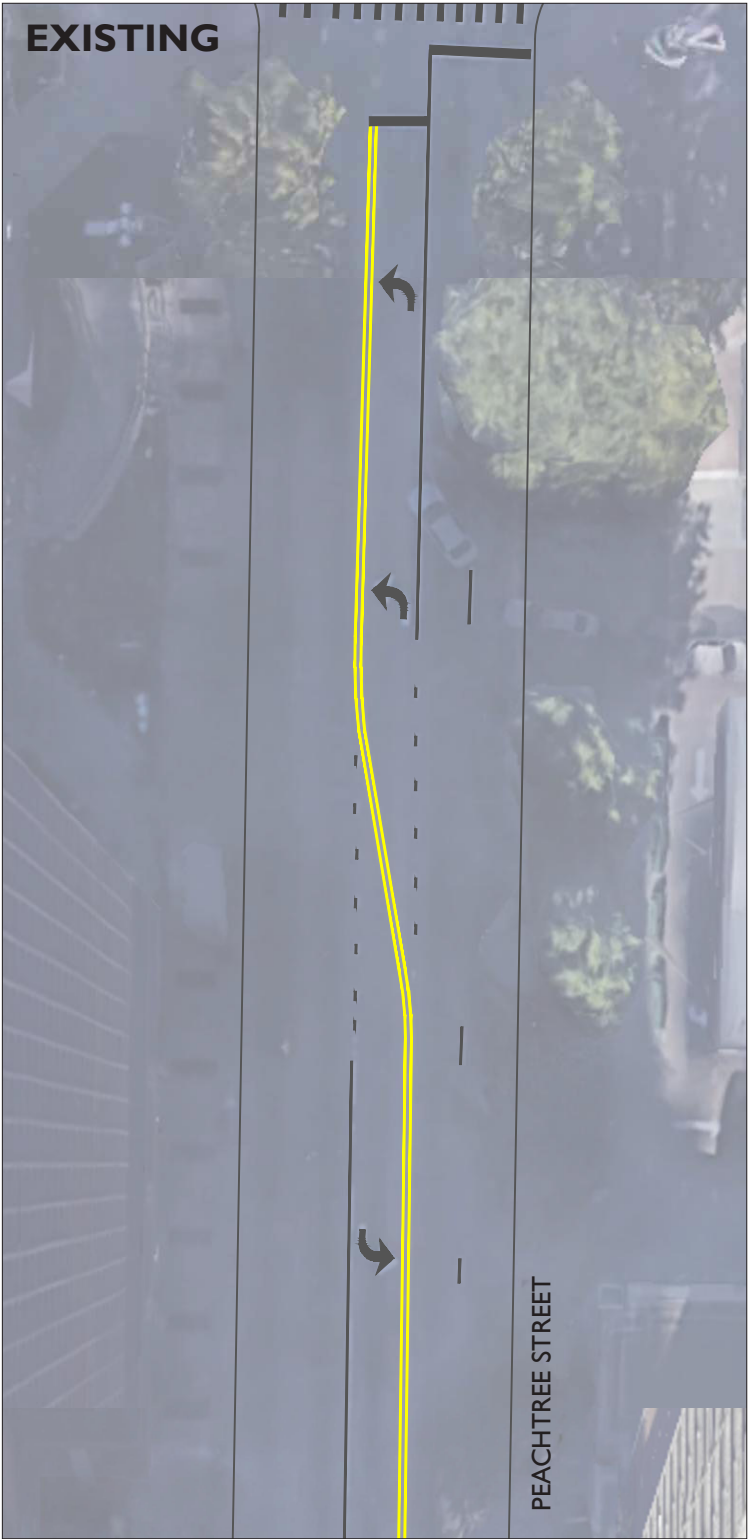

DESIGN PLANS

TITLE:
PEACHTREE STREET DEMONSTRATION

SCALE: 1/32" = 1' - 0"

SUBMITTAL:
10% 01/06/2021



KEY:

- PEDESTRIAN SPACE
- DELINEATORS
- JERSEY BARRIER


NOTES:

DRAFT - JAN. 2021

EXISTING



PROPOSED

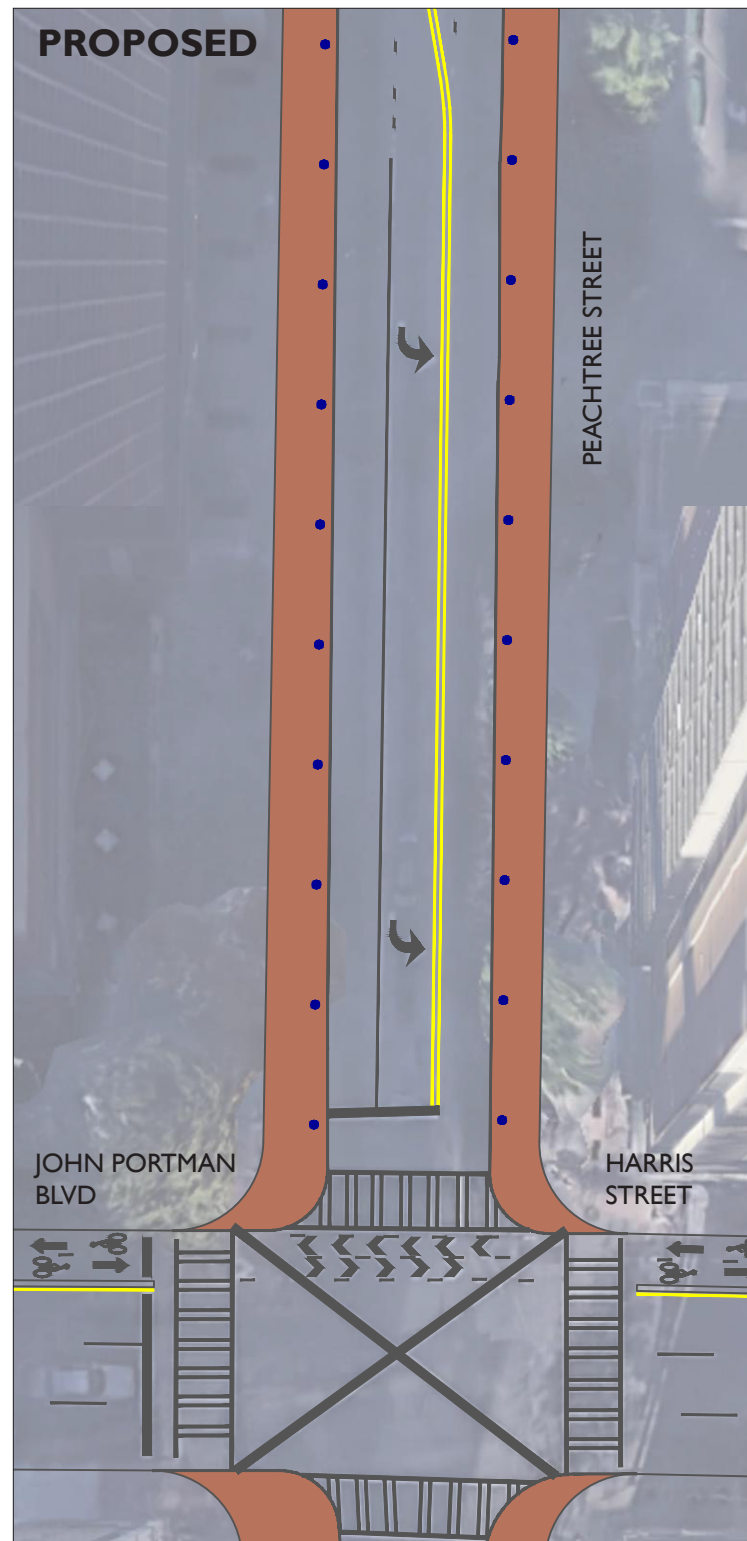

DESIGN PLANS

TITLE:
PEACHTREE STREET DEMONSTRATION



SCALE: 1/32" = 1' - 0"

SUBMITTAL:
10% 01/06/2021



- KEY:
- PEDESTRIAN SPACE
 - DELINEATORS
 - JERSEY BARRIER

NOTES:
DRAFT - JAN. 2021

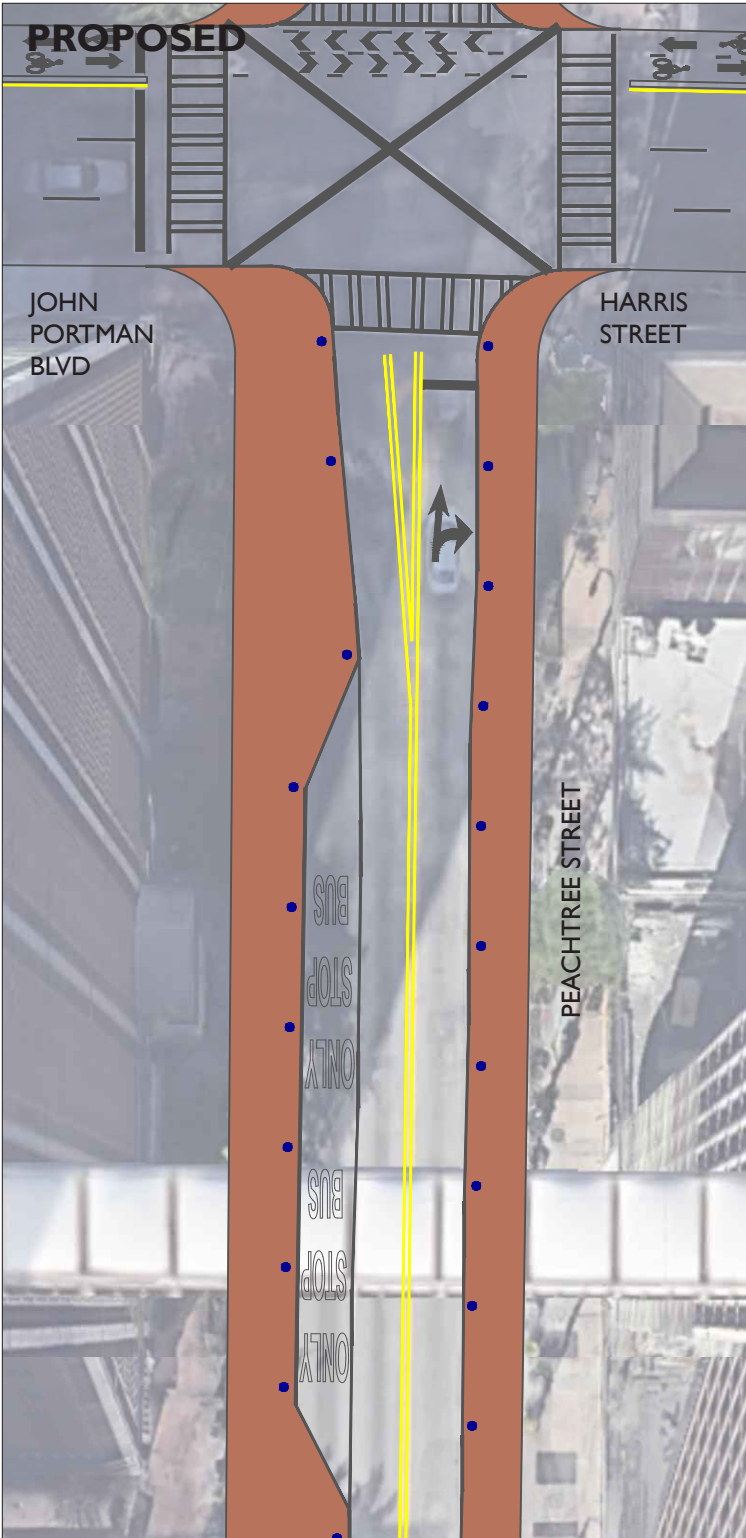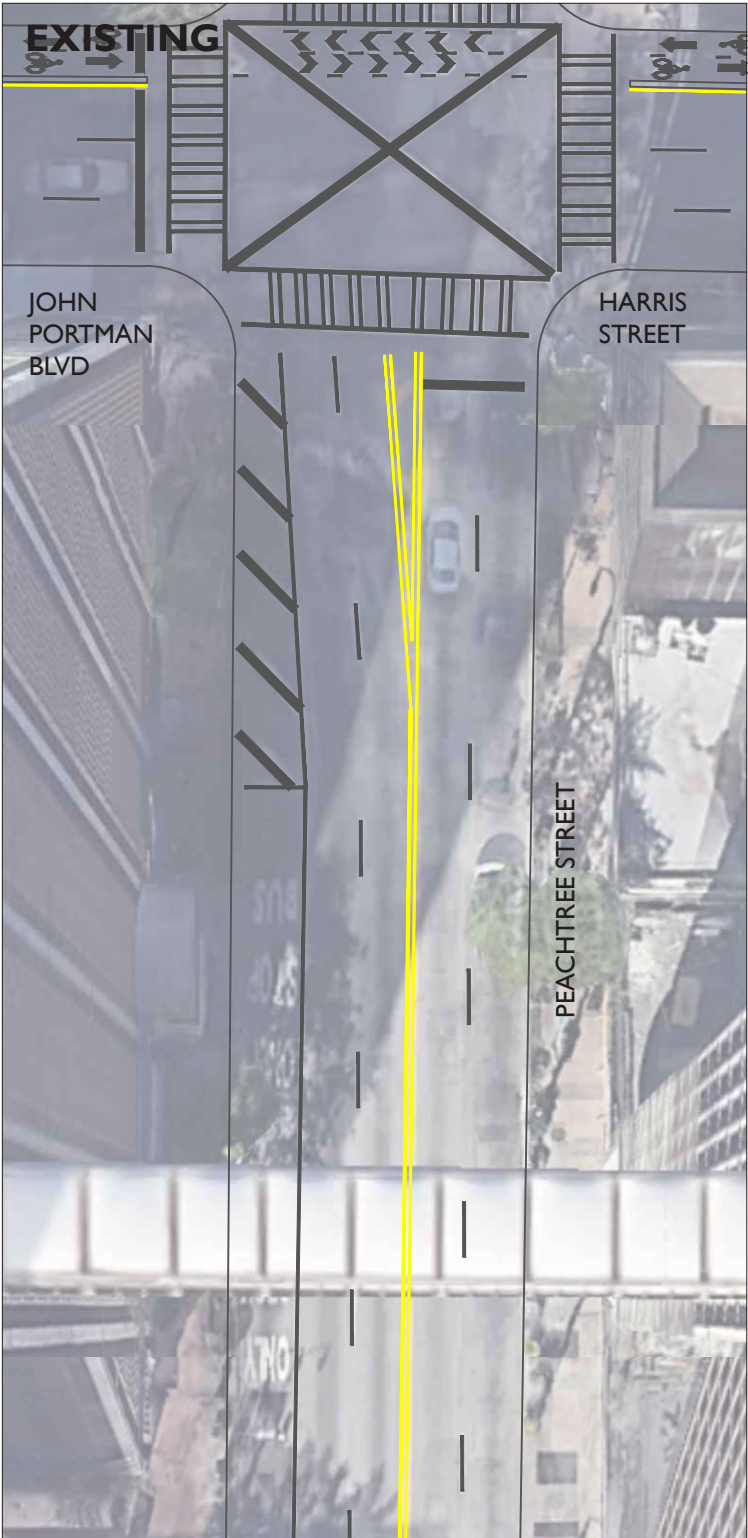

DESIGN PLANS

TITLE:
PEACHTREE STREET DEMONSTRATION



SCALE: 1/32" = 1' - 0"

SUBMITTAL:
10% 01/06/2021



- KEY:
- PEDESTRIAN SPACE
 - DELINEATORS
 - JERSEY BARRIER

NOTES:
DRAFT - JAN. 2021

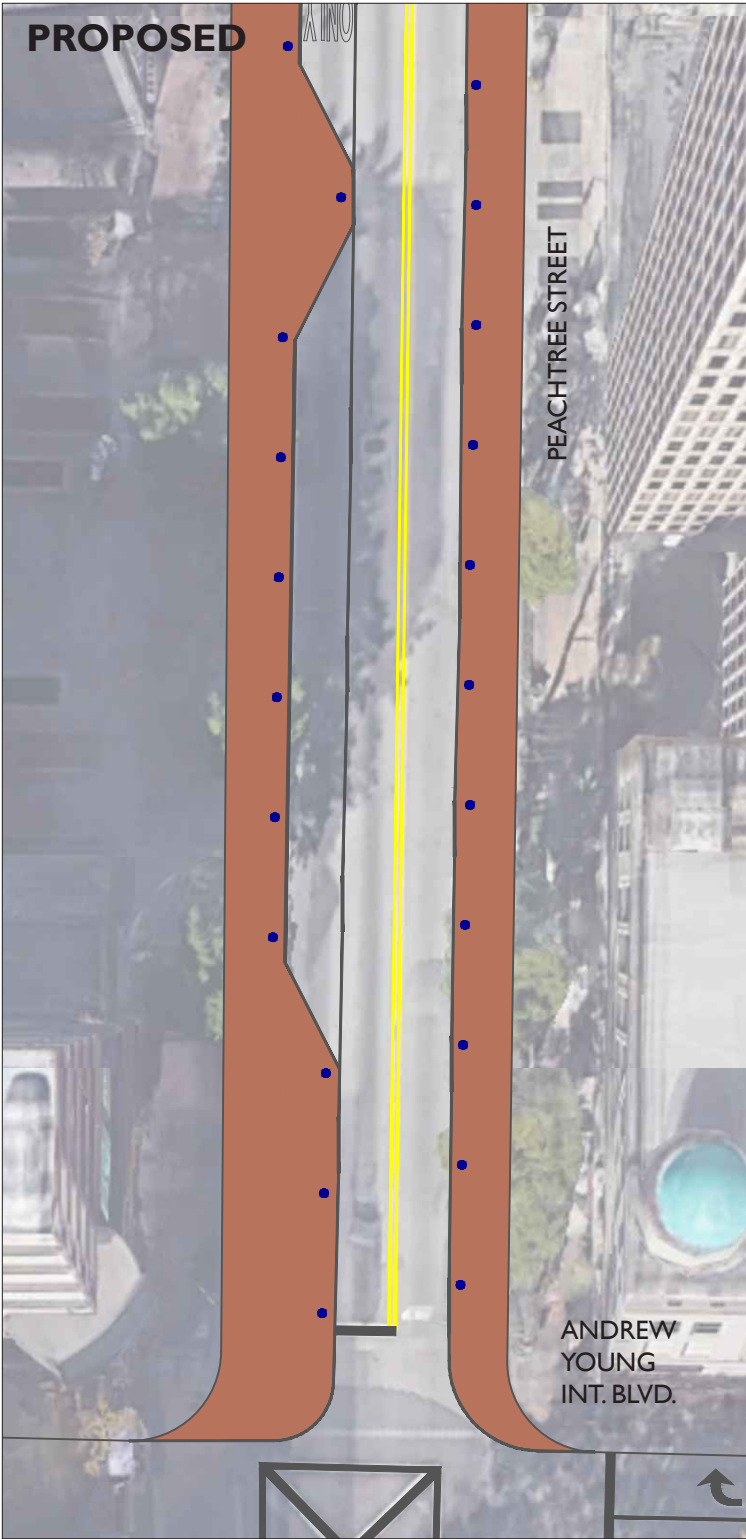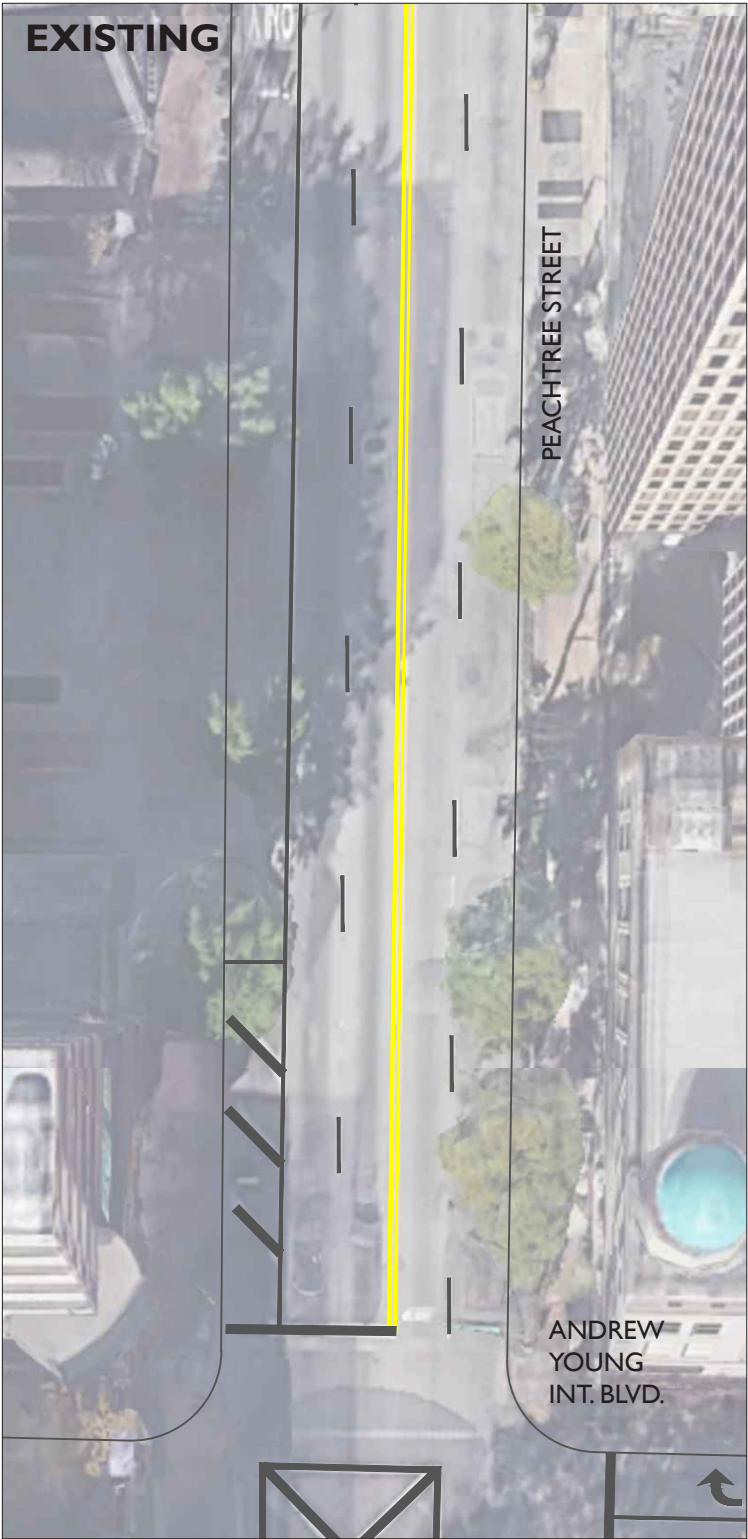

DESIGN PLANS

TITLE:
PEACHTREE STREET DEMONSTRATION

SCALE: 1/32" = 1' - 0"

SUBMITTAL:
10% 01/06/2021





KEY:

- PEDESTRIAN SPACE
- DELINEATORS
- JERSEY BARRIER

NOTES:

DRAFT - JAN. 2021

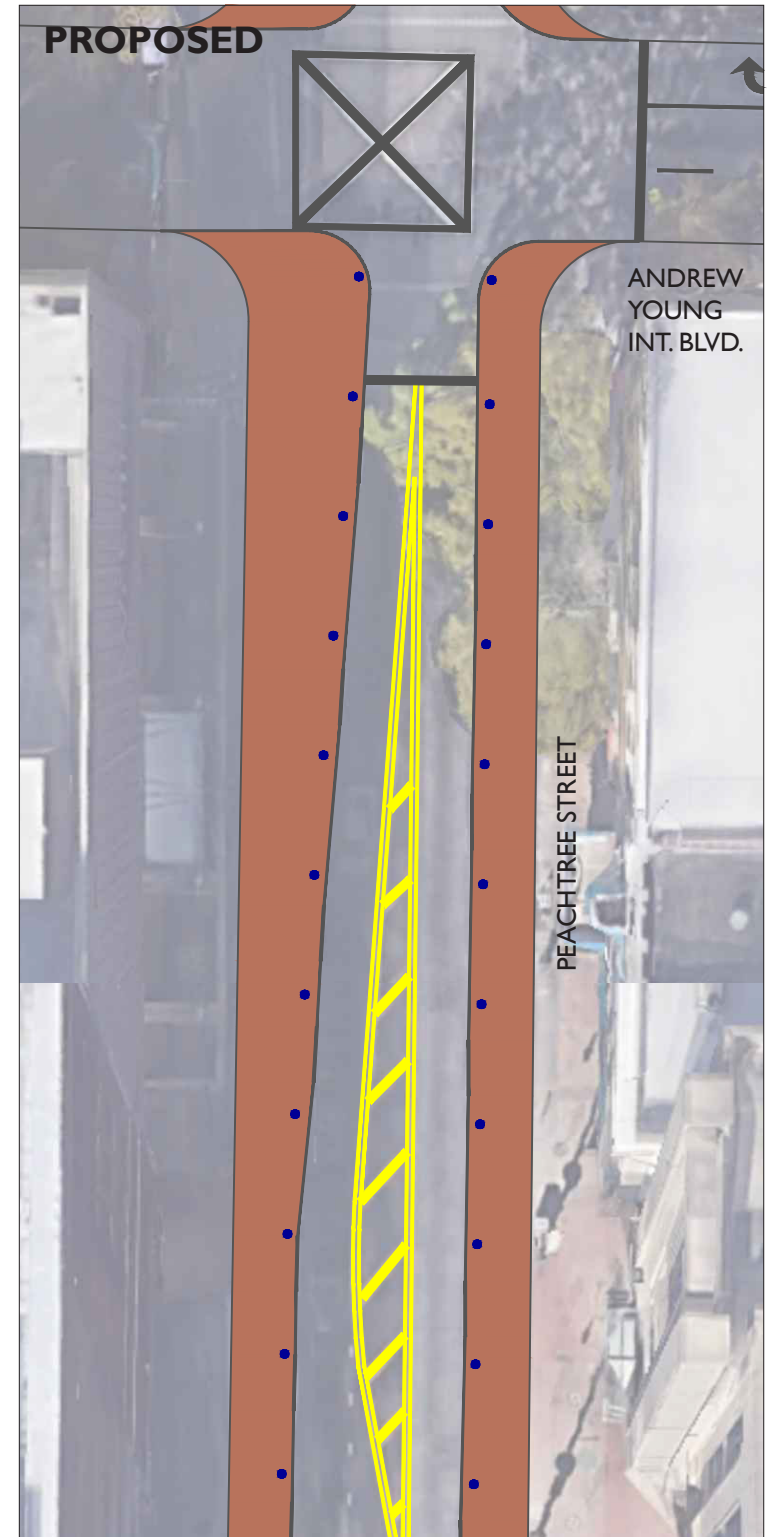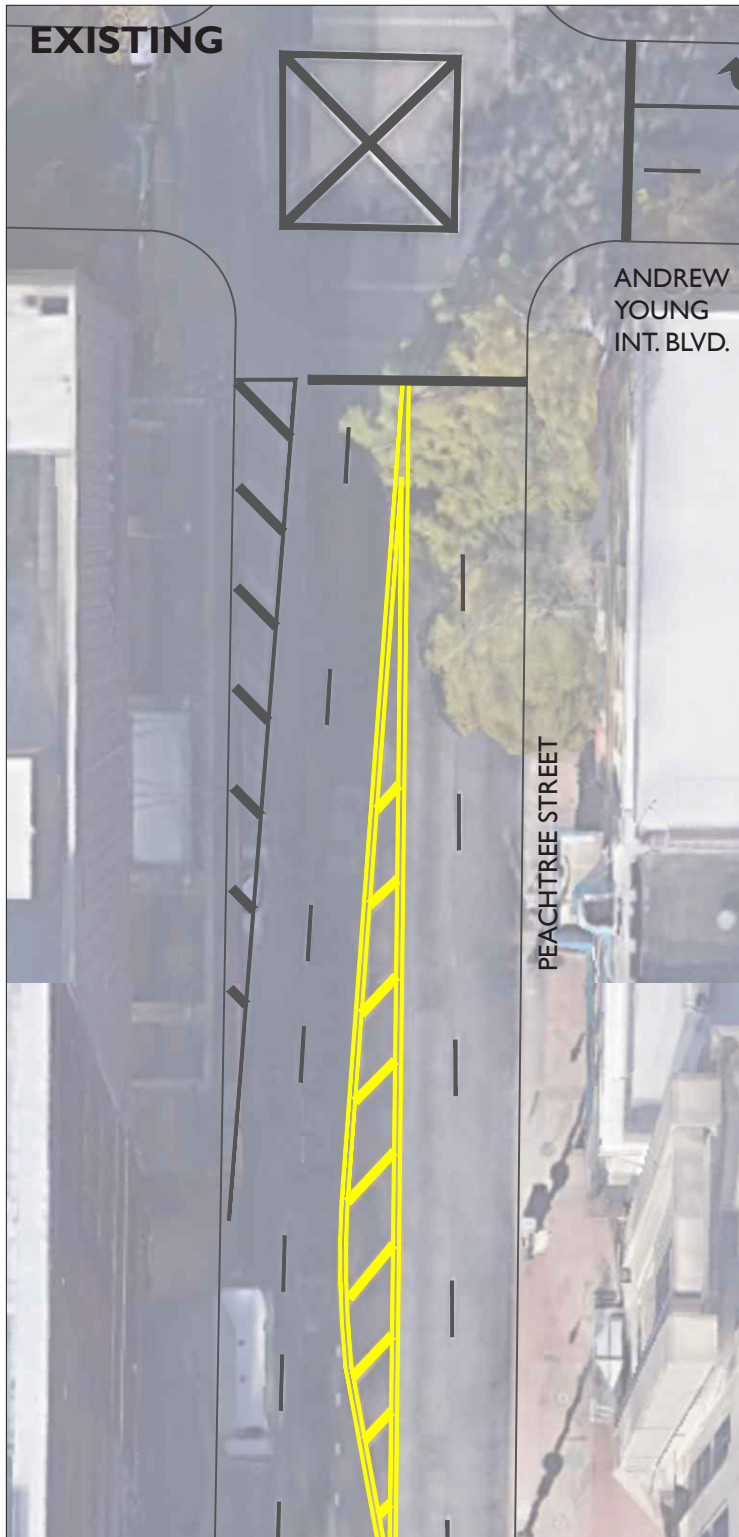

DESIGN PLANS

TITLE:
PEACHTREE STREET DEMONSTRATION

SCALE: 1/32" = 1' - 0"

SUBMITTAL:
10% 01/06/2021




KEY:

- PEDESTRIAN SPACE
- DELINEATORS
- JERSEY BARRIER


NOTES:

DRAFT - JAN. 2021

EXISTING

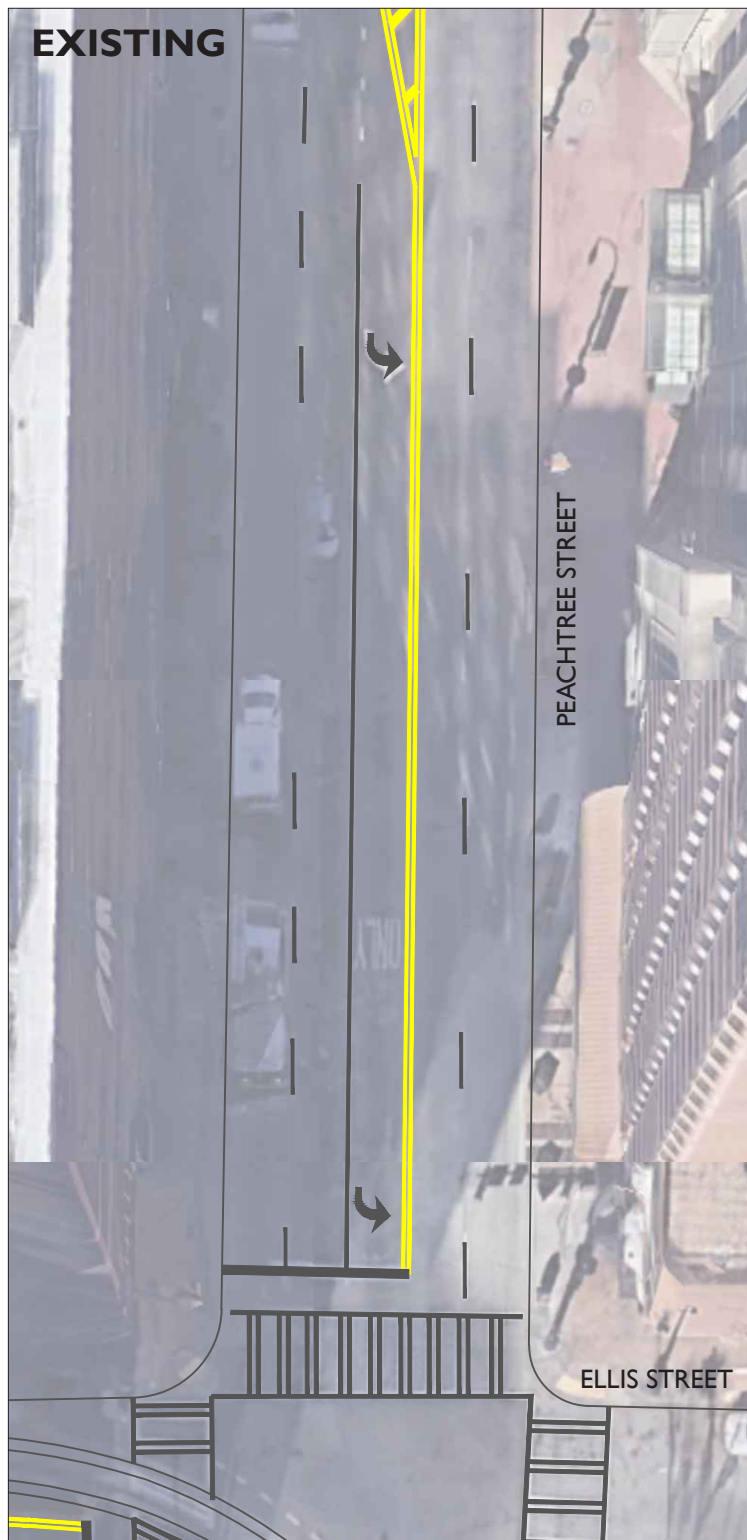

PROPOSED

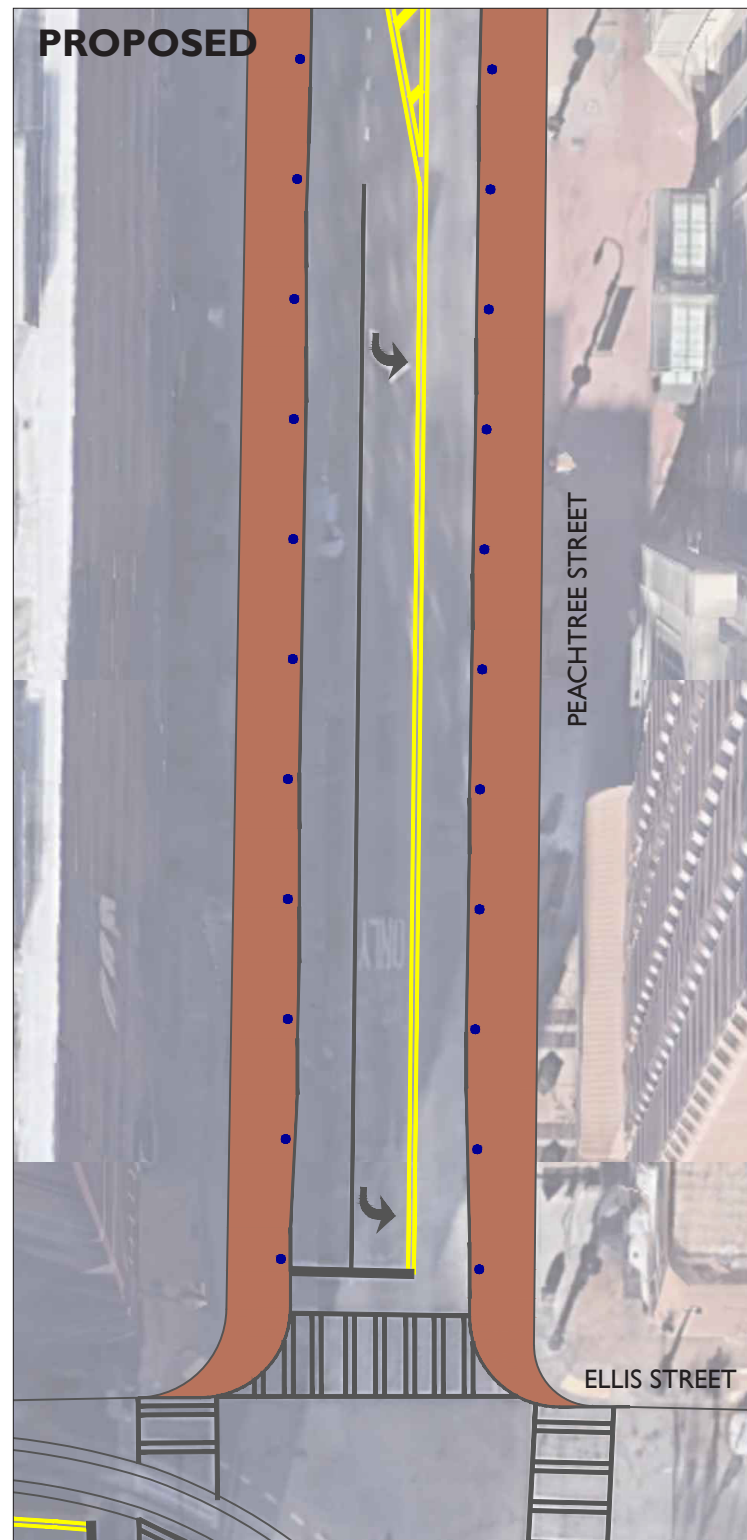

DESIGN PLANS

TITLE:
PEACHTREE STREET DEMONSTRATION

SCALE: 1/32" = 1' - 0"

SUBMITTAL:
10% 01/06/2021




KEY:

- PEDESTRIAN SPACE
- DELINEATORS
- JERSEY BARRIER

NOTES:

DRAFT - JAN. 2021

EXISTING

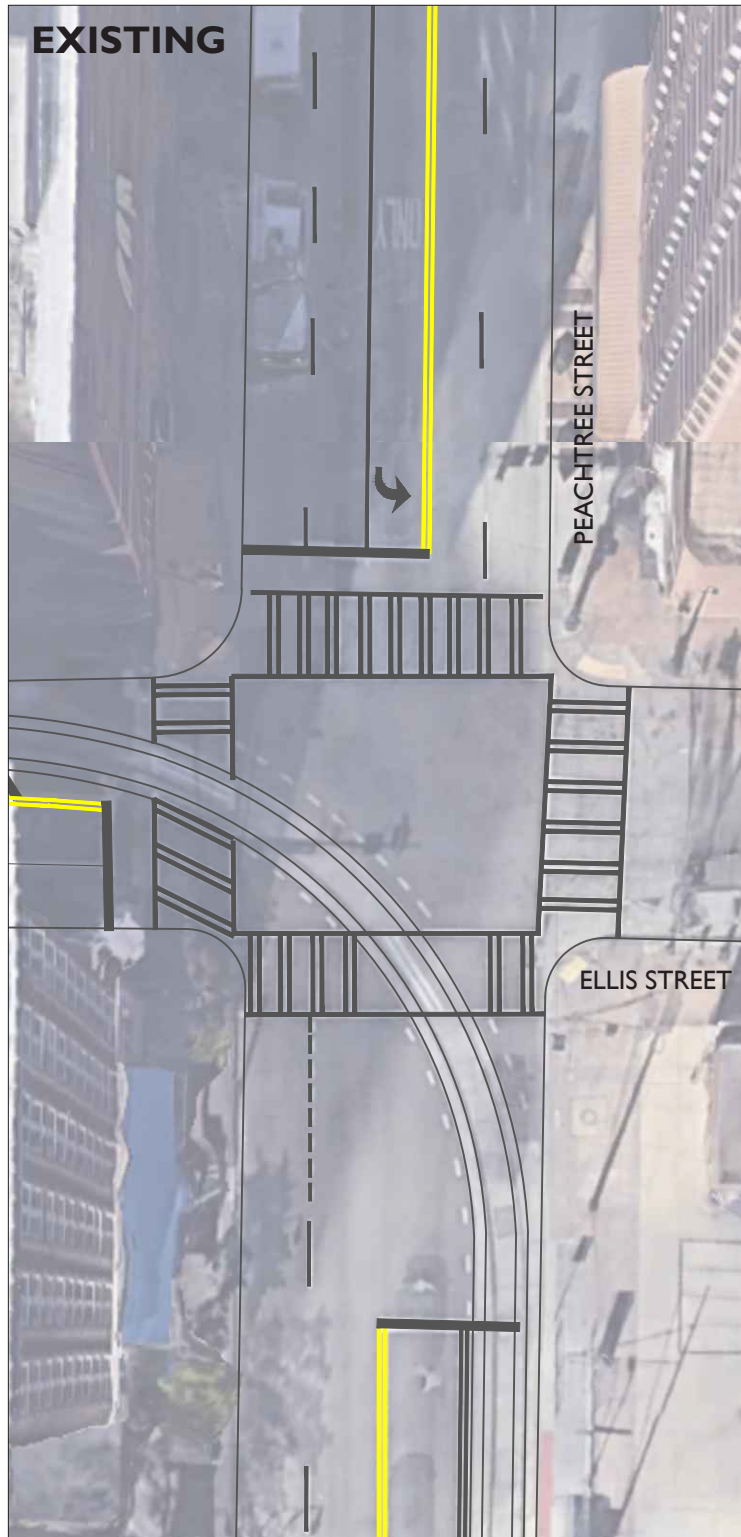

PROPOSED

